

TIMBERON SUBDIVISION UNIT - 13

PORTION OF SECTIONS 24 and 25
T-19-S, R-12-E, N.M.P.M.


OTERO COUNTY, NEW MEXICO

Scale: 1"=100' February 27, 1985



STATE OF NEW MEXICO
OTERO COUNTY
FILED FOR RECORD IN MY OFFICE
10:30 A.M. 1985
Book No. 33 Page 42-43

By Records of Otero County, New Mexico
Andrew C. Clugan
County Clerk, Otero County, New Mexico
1294


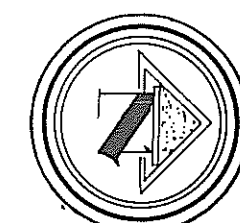

NOTE: Be aware of the
NORTH Orientation
of this Sheet.

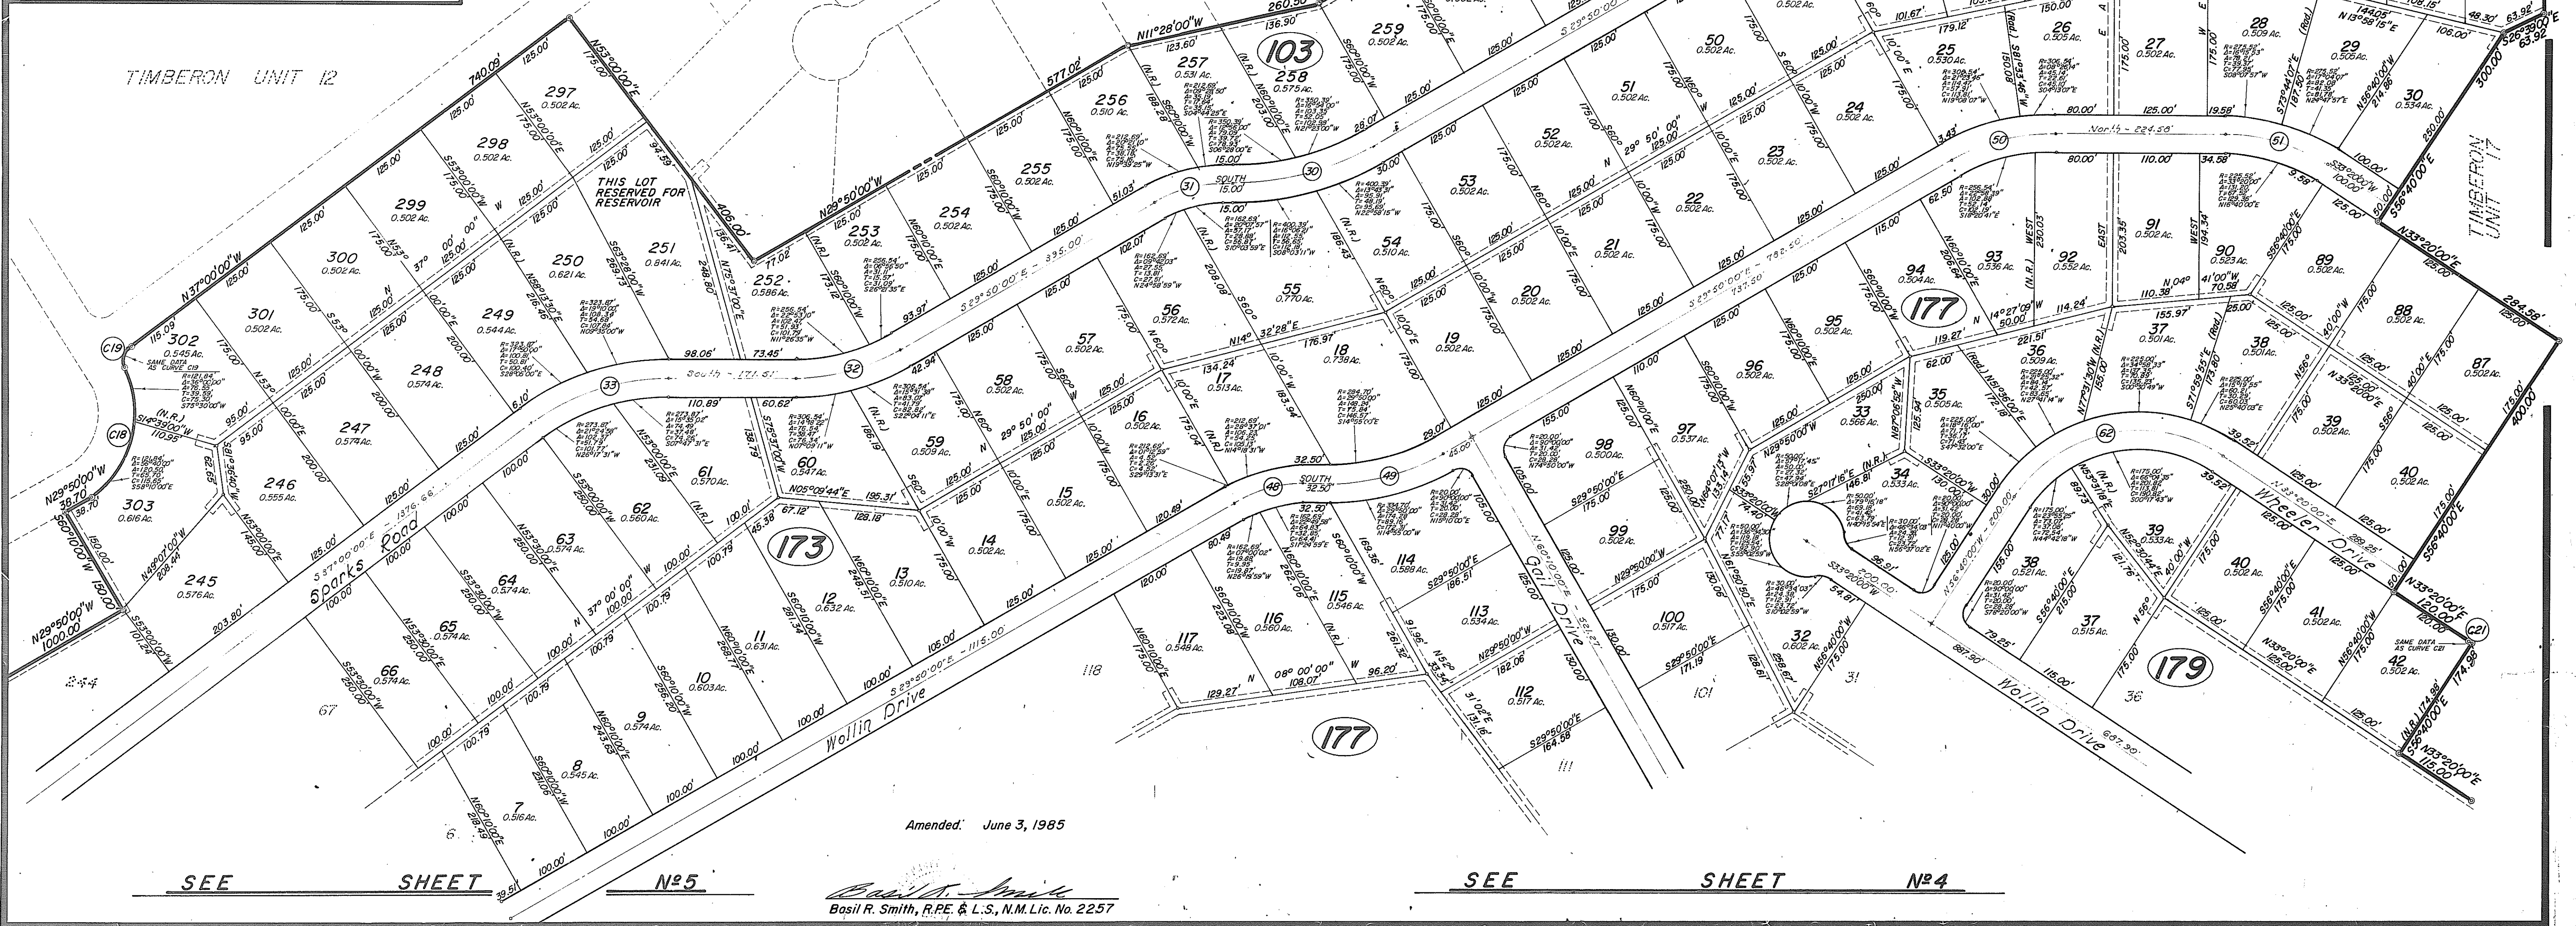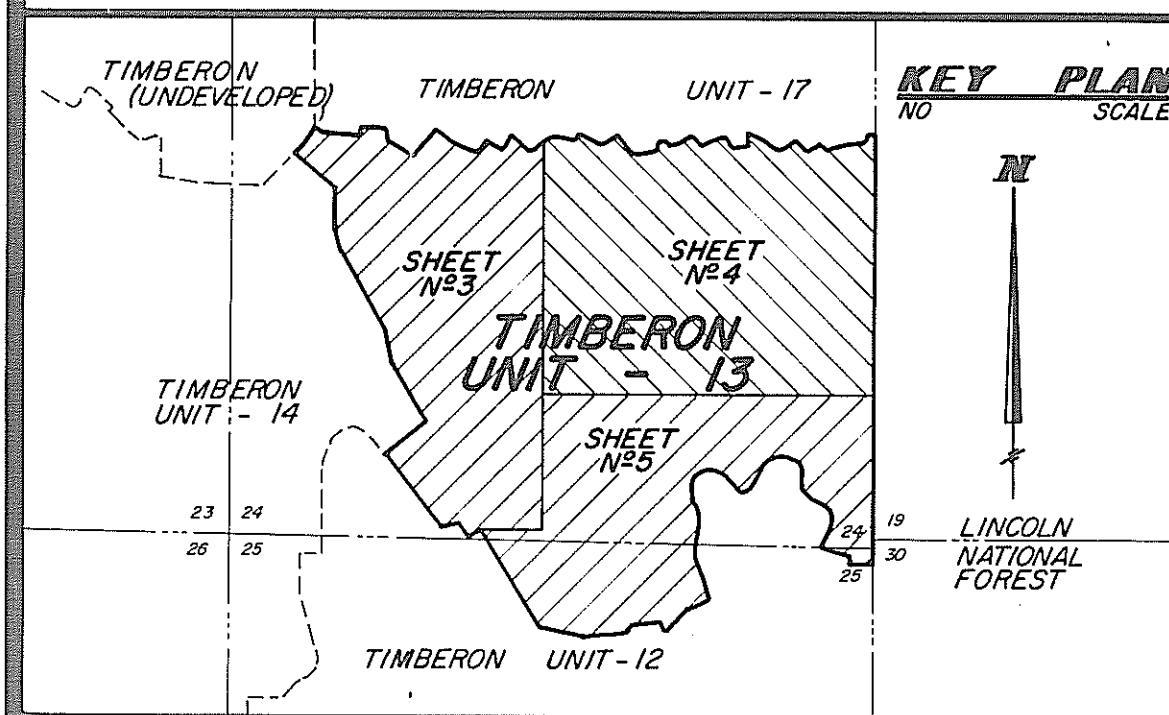

TIMBERON SUB #13 AMENDED
BK 33 PG 42-43
1 OF 2

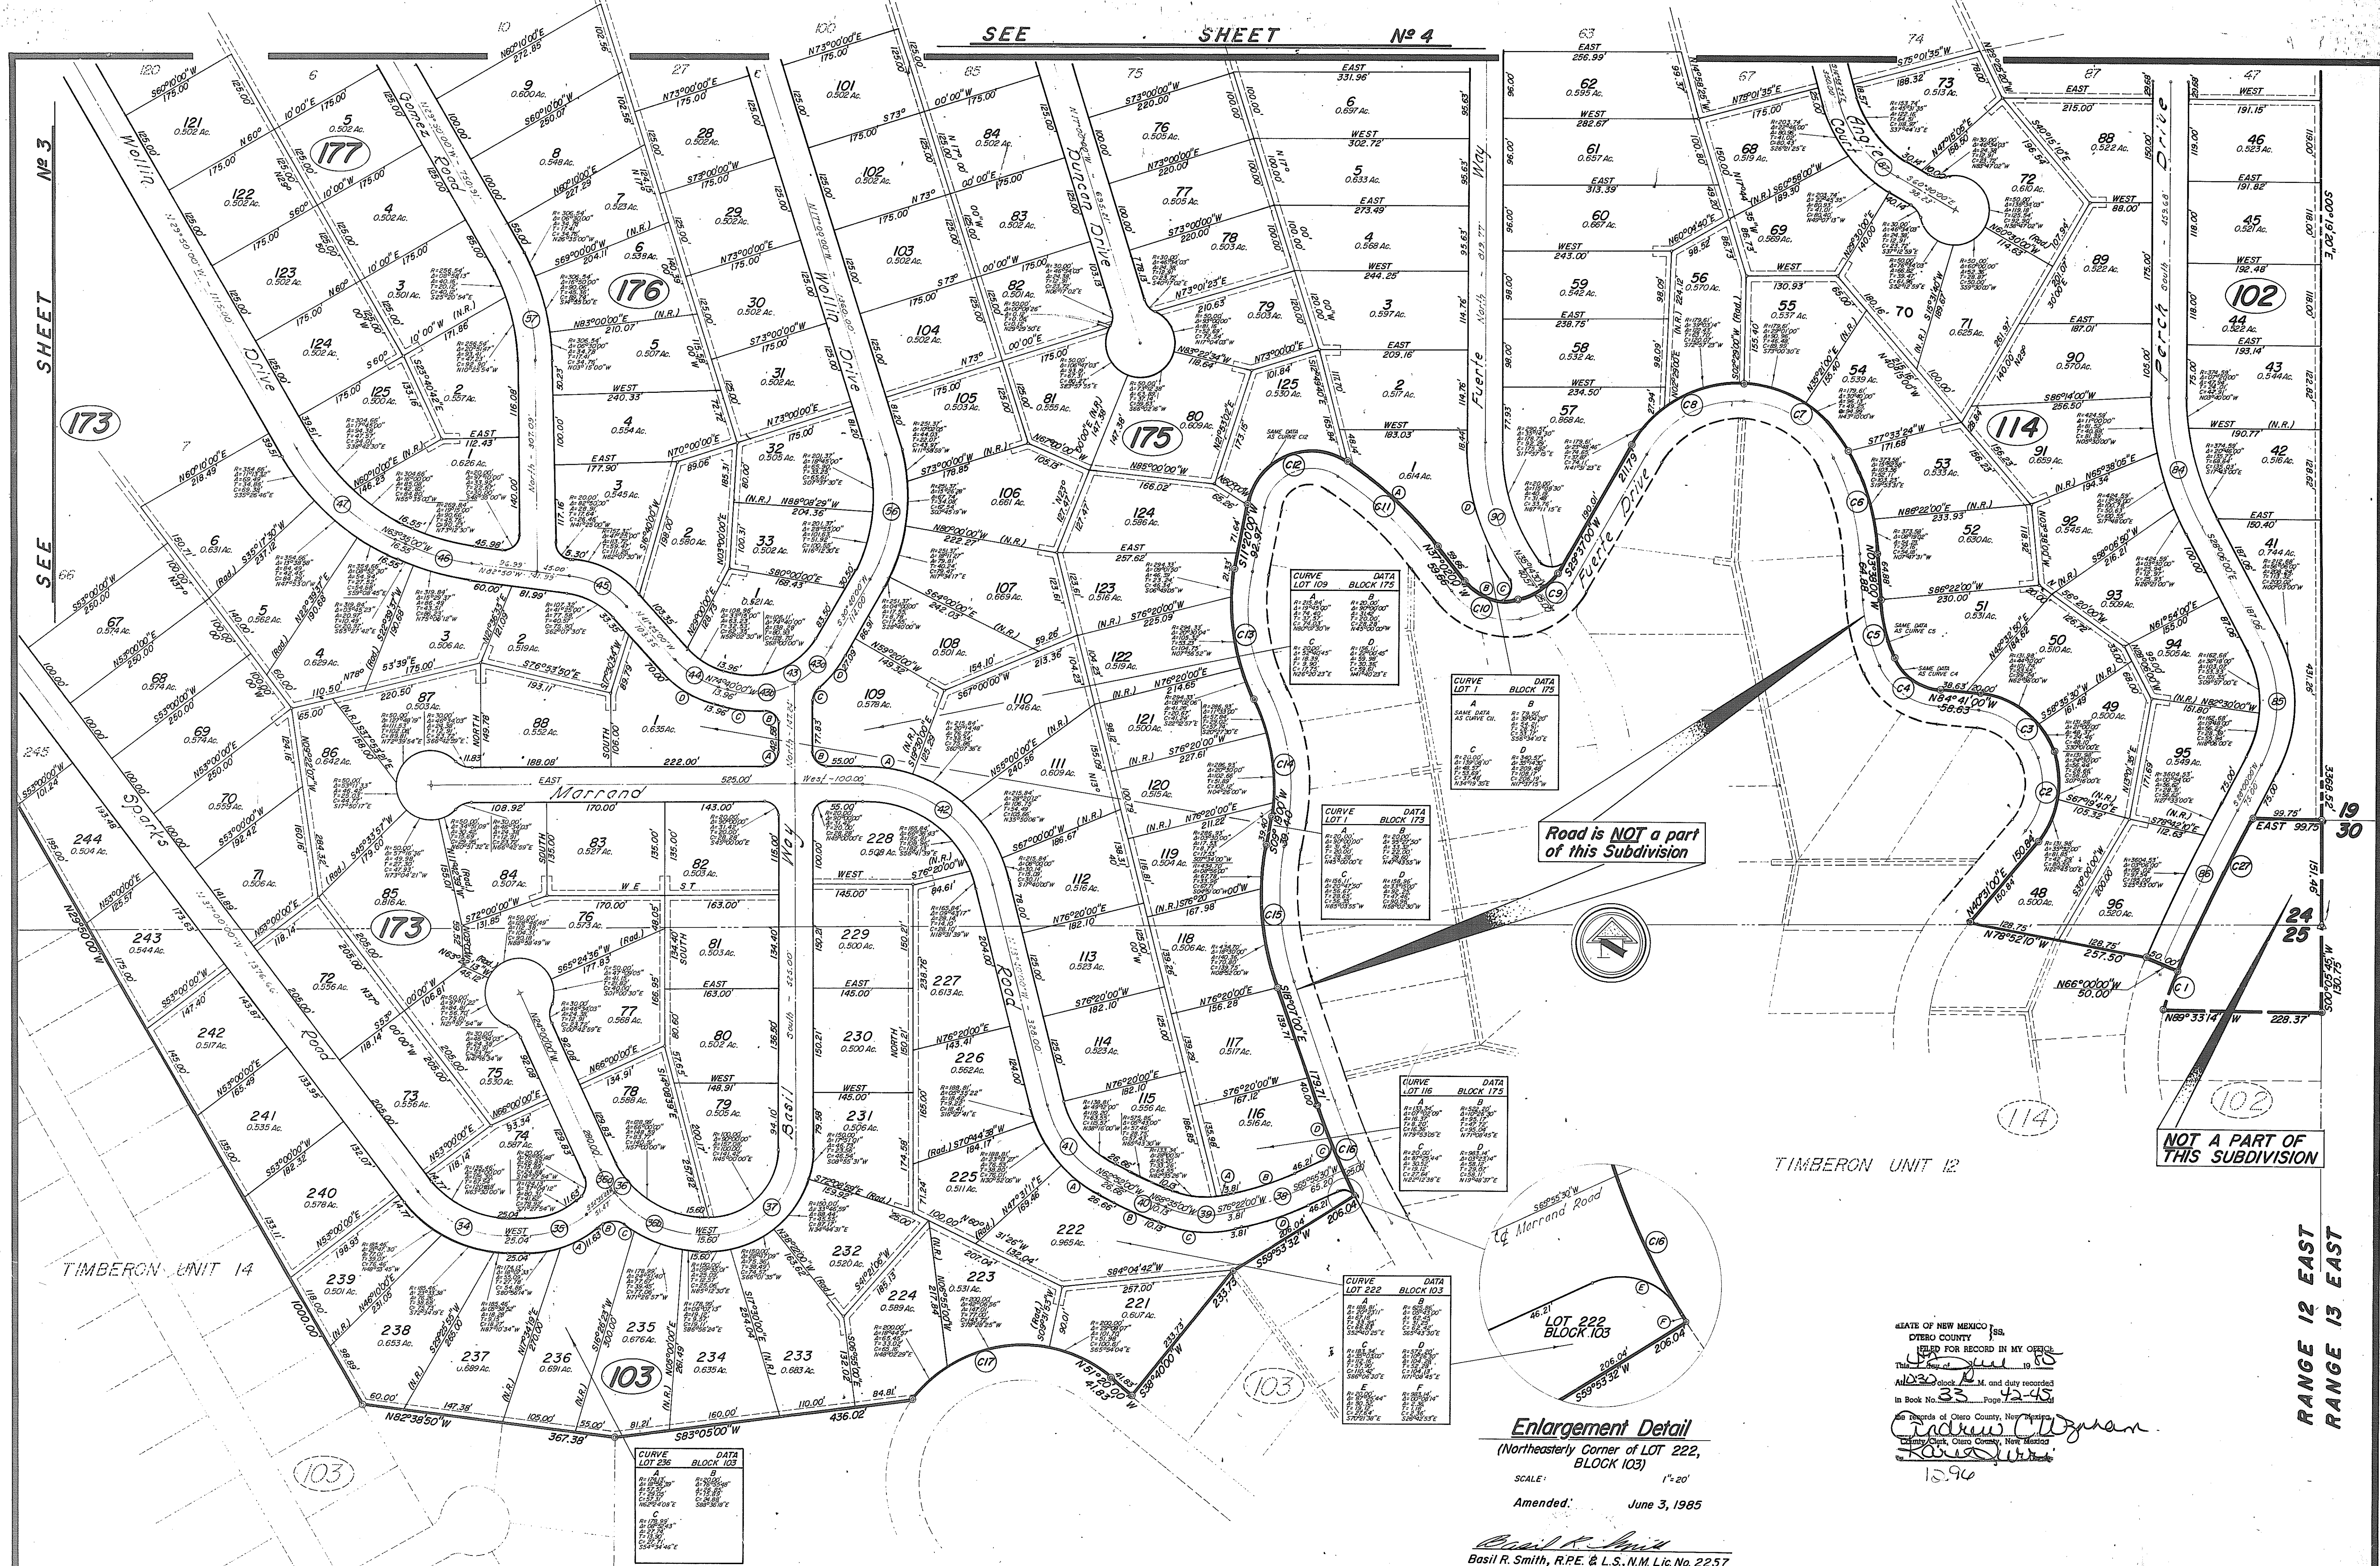

RANGE 12 EAST
RANGE 13 EAST

STATE OF NEW MEXICO
OTERO COUNTY
FILED FOR RECORD IN MY OFFICE
THIS 19th day of June 1985
At 10:30 o'clock A.M. and duly recorded
in Book No. 33 Page 44-45
County Clerk, Otero County, New Mexico
1296

Enlargement Detail
(Northeasterly Corner of LOT 222,
BLOCK 103)
SCALE: 1"=20'
Amended: June 3, 1985
Basil R. Smith, R.P.E. & L.S., N.M. Lic. No. 2257