


# T3S, R3W, U.S.B.&M.

## NEWFIELD EXPLORATION COMPANY

WELL LOCATION, 2-19-3-3WH, LOCATED AS SHOWN IN THE NW 1/4 NE 1/4 OF SECTION 19, T3S, R3W, U.S.B.&M. DUCHESNE COUNTY, UTAH.

TARGET BOTTOM HOLE, 2-19-3-3WH, LOCATED AS SHOWN IN THE SW 1/4 SE 1/4 OF SECTION 19, T3S, R3W, U.S.B.&M. DUCHESNE COUNTY, UTAH.

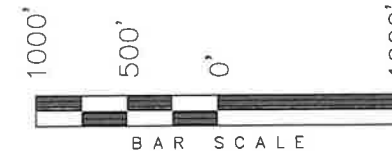

### NOTES:

1. Well footages are measured at right angles to the Section Lines.
2. Bearings are based on Global Positioning Satellite observations.
3. The Top of Producing Interval bears  $S01^{\circ}43'43''W$  450.12' from the Top of Hole.
4. The Bottom of Hole bears  $S00^{\circ}34'36''E$  4378.29' from the Top of Hole.


THIS IS TO CERTIFY THAT THE ABOVE PLAT WAS PREPARED FROM FIELD NOTES OF ACTUAL SURVEYS MADE BY ME OR UNDER MY SUPERVISION AND THAT THE SAME ARE TRUE AND CORRECT TO THE BEST OF MY KNOWLEDGE AND BELIEF.



## TRI STATE LAND SURVEYING & CONSULTING

180 NORTH VERNAL AVE. - VERNAL, UTAH 84078  
(435) 781-2501


|                            |                   |          |
|----------------------------|-------------------|----------|
| DATE SURVEYED:<br>07-26-12 | SURVEYED BY: C.S. | VERSION: |
| DATE DRAWN:<br>08-02-12    | DRAWN BY: M.W.    | V1       |
| REVISED:                   | SCALE: 1" = 1000' |          |

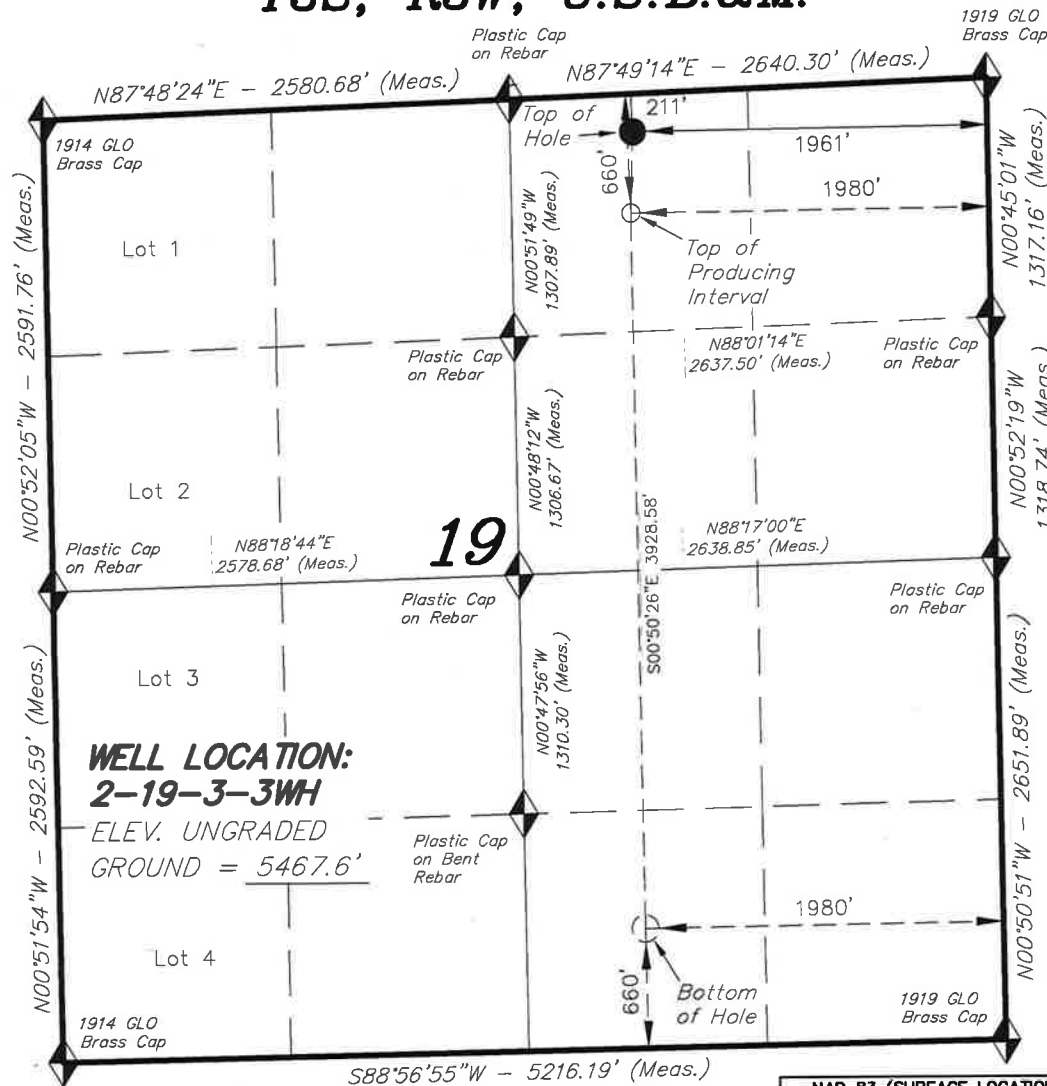

◆ = SECTION CORNERS LOCATED

BASIS OF ELEV; Elevations are based on an N.G.S. OPUS Correction. LOCATION: LAT.  $40^{\circ}04'09.56''$  LONG.  $110^{\circ}00'43.28''$  (Tristate Aluminum Cap) Elev. 5281.57'

|                                       |                                      |
|---------------------------------------|--------------------------------------|
| <b>NAD 83 (SURFACE LOCATION)</b>      |                                      |
| LATITUDE = $40^{\circ}12'48.92''$     |                                      |
| LONGITUDE = $110^{\circ}15'47.40''$   |                                      |
| <b>NAD 27 (SURFACE LOCATION)</b>      |                                      |
| LATITUDE = $40^{\circ}12'49.07''$     |                                      |
| LONGITUDE = $110^{\circ}16'44.84''$   |                                      |
| <b>NAD 83 (TOP OF PROD. INTERVAL)</b> | <b>NAD 83 (BOTTOM HOLE LOCATION)</b> |
| LATITUDE = $40^{\circ}12'44.48''$     | LATITUDE = $40^{\circ}12'05.68''$    |
| LONGITUDE = $110^{\circ}15'47.65''$   | LONGITUDE = $110^{\circ}15'47.61''$  |
| <b>NAD 27 (TOP OF PROD. INTERVAL)</b> | <b>NAD 27 (BOTTOM HOLE LOCATION)</b> |
| LATITUDE = $40^{\circ}12'44.63''$     | LATITUDE = $40^{\circ}12'05.81''$    |
| LONGITUDE = $110^{\circ}15'45.10''$   | LONGITUDE = $110^{\circ}15'45.05''$  |

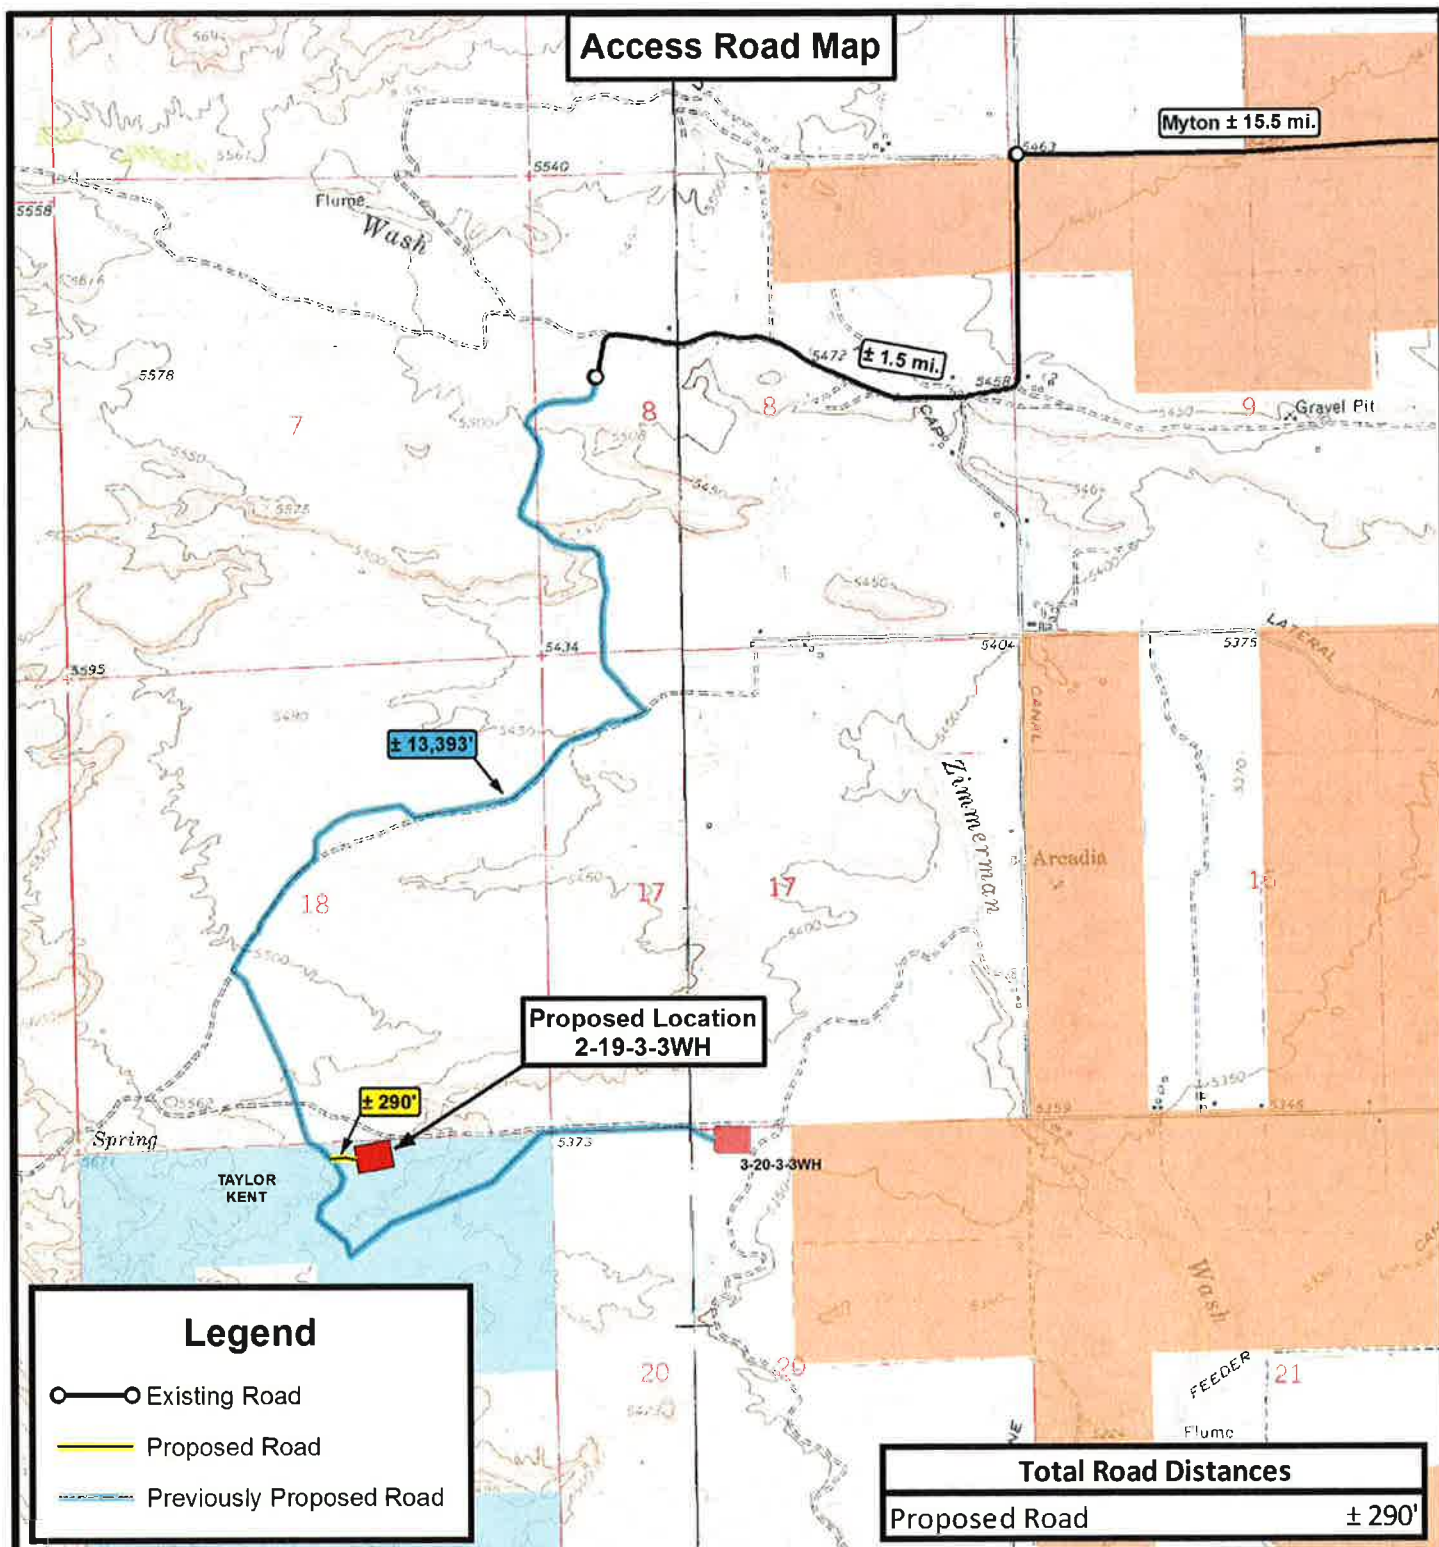

THE PARCEL INFORMATION SHOWN HAS NOT BEEN SURVEYED BY TRI-STATE LAND SURVEYING, INC. - TRI-STATE DOES NOT WARRANTY PROPERTY PARCEL DATA OR ANY ASSOCIATED INFORMATION. A PROPERTY SURVEY IS REQUIRED TO DETERMINE THE ACTUAL LOCATION OF PROPERTY LINES AND SHOW ACCURATE DISTANCES ACROSS PARCELS.



P: (435) 781-2501  
 F: (435) 781-2518



### NEWFIELD EXPLORATION COMPANY


**2-19-3-3WH**  
**SEC. 19, T3S, R3W, U.S.B.&M.**  
**Duchesne County, UT.**

|                    |          |          |
|--------------------|----------|----------|
| DRAWN BY: A.P.C.   | REVISED: | VERSION: |
| DATE: 08-02-2012   |          | V1       |
| SCALE: 1" = 2,000' |          |          |

**TOPOGRAPHIC MAP**

SHEET  
**B**

# Proposed Pipeline Map

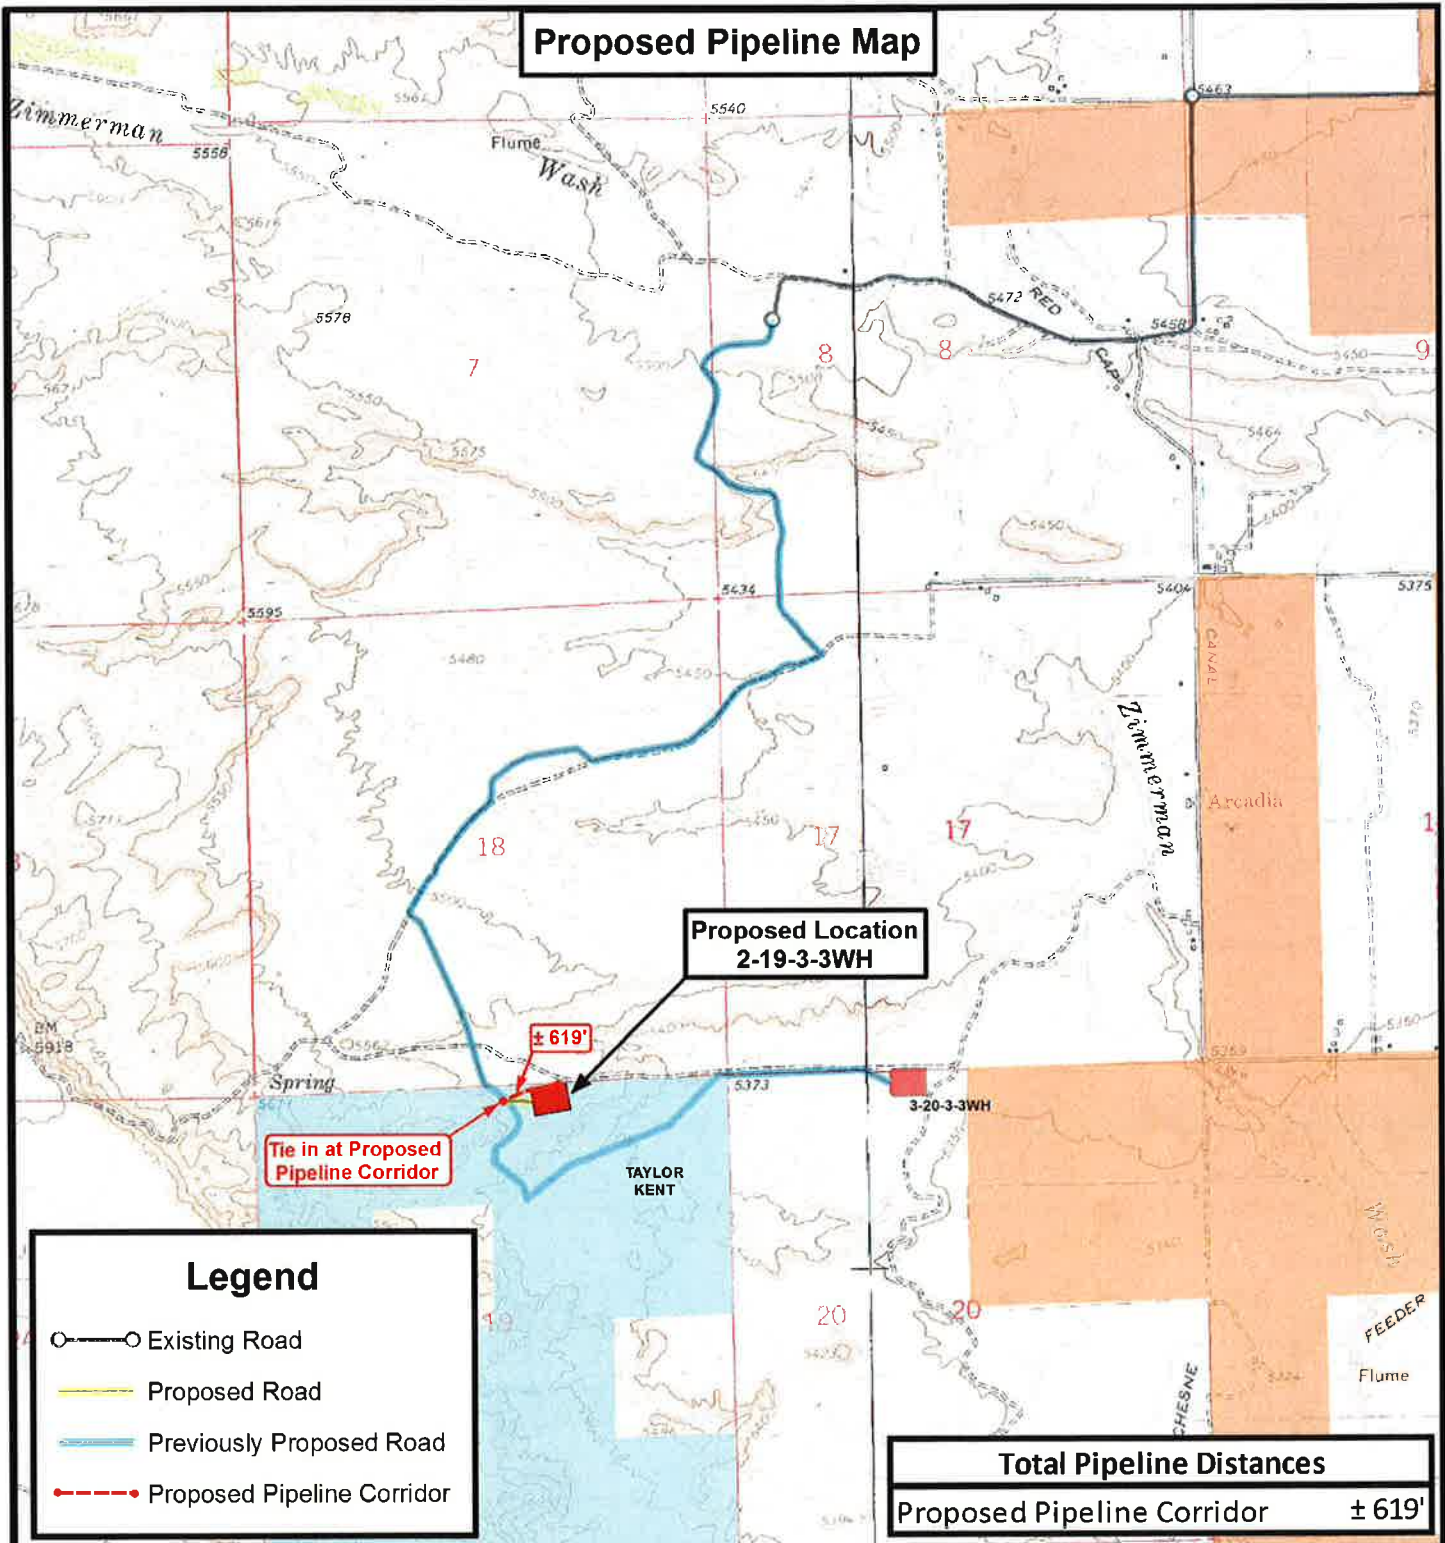

THE PARCEL INFORMATION SHOWN HAS NOT BEEN SURVEYED BY TRI-STATE LAND SURVEYING, INC. - TRI-STATE DOES NOT WARRANTY PROPERTY PARCEL DATA OR ANY ASSOCIATED INFORMATION. A PROPERTY SURVEY IS REQUIRED TO DETERMINE THE ACTUAL LOCATION OF PROPERTY LINES AND SHOW ACCURATE DISTANCES ACROSS PARCELS.

**Tri State**  
Land Surveying, Inc.  
180 NORTH VERNAL AVE. VERNAL, UTAH 84078

P: (435) 781-2501  
F: (435) 781-2518



## NEWFIELD EXPLORATION COMPANY

2-19-3-WH  
SEC. 19, T3S, R3W, U.S.B.&M.  
Duchesne County, UT.

|           |             |          |          |
|-----------|-------------|----------|----------|
| DRAWN BY: | A.P.C.      | REVISED: | VERSION: |
| DATE:     | 08-02-2012  |          | V1       |
| SCALE:    | 1" = 2,000' |          |          |

**TOPOGRAPHIC MAP**

SHEET  
**C**