


NEWFIELD EXPLORATION COMPANY

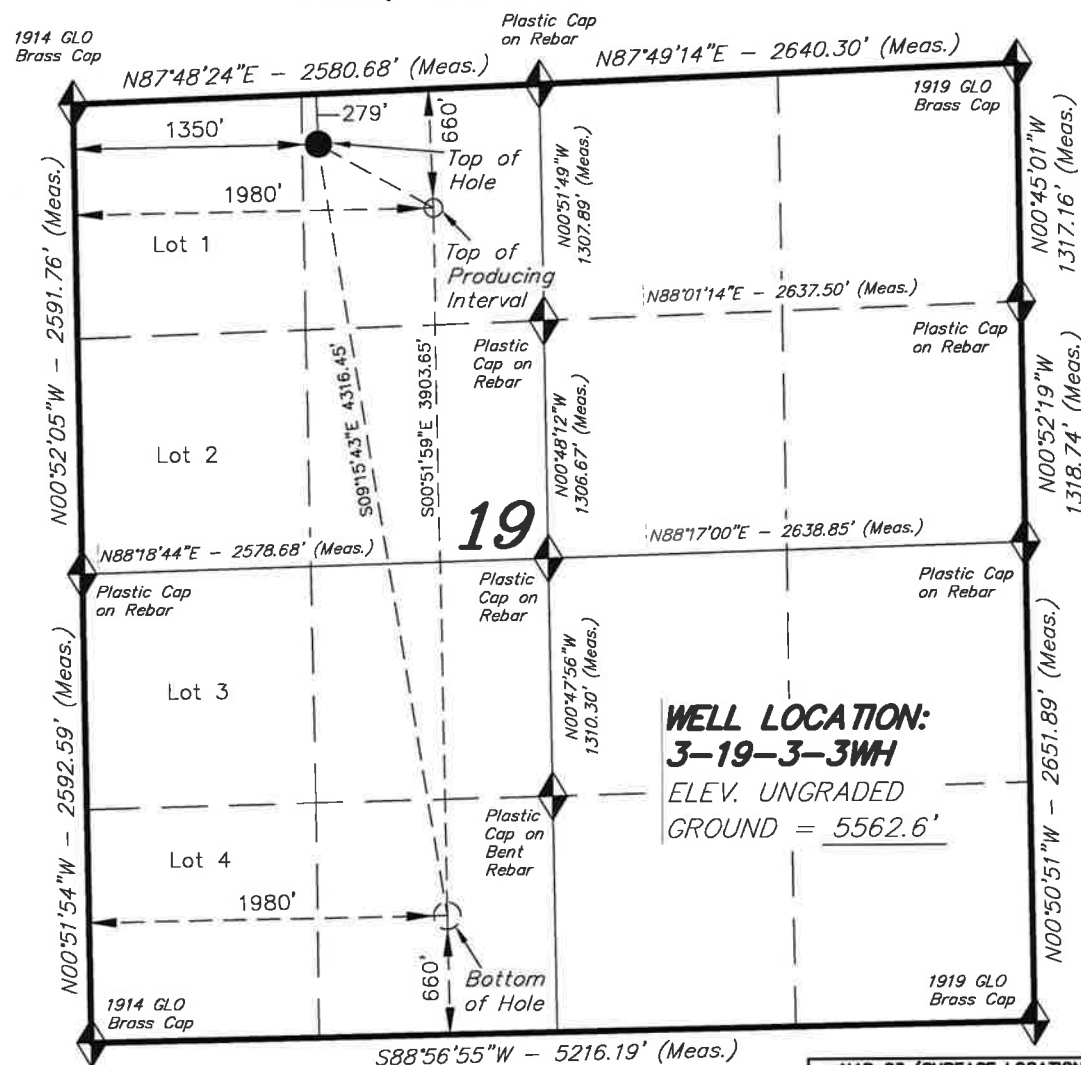

WELL LOCATION, 3-19-3-3WH, LOCATED
AS SHOWN IN THE NE 1/4 NW 1/4 OF
SECTION 19, T3S, R3W, U.S.B.&M.
DUCHESNE COUNTY, UTAH.

TARGET BOTTOM HOLE, 3-19-3-3WH,
LOCATED AS SHOWN IN THE SE 1/4
SW 1/4 OF SECTION 19, T3S, R3W,
U.S.B.&M. DUCHESNE COUNTY, UTAH.



NOTES:

1. Well footages are measured at right angles to the Section Lines.
2. Bearings are based on Global Positioning Satellite observations.
3. The Top of Producing Interval bears S60°41'02"E 729.07' from the Top of Hole.

THIS IS TO CERTIFY THAT THE ABOVE PLAT WAS
PREPARED FROM FIELD NOTES OF ACTUAL SURVEYS
MADE BY ME OR UNDER MY SUPERVISION AND THAT
THE SAME ARE TRUE AND CORRECT TO THE BEST
OF MY KNOWLEDGE AND BELIEF.

08-15-12
STACY W

REGISTERED LAND SURVEYOR
REGISTRATION No. 10677
STATE OF UTAH

TRI STATE LAND SURVEYING & CONSULTING

180 NORTH VERNAL AVE. - VERNAL, UTAH 84078
(435) 781-2501

DATE SURVEYED:
07-30-12

SURVEYED BY: C.S.

VERSION:

DATE DRAWN:
08-09-12

DRAWN BY: R.B.T.

REVISÉ:


SCALE: 1" = 1000'

v1

 = SECTION CORNERS LOCATED

BASIS OF ELEV; Elevations are based on
an N.G.S. OPUS Correction. LOCATION:
LAT. 40°04'09.56" LONG. 110°00'43.28"
(Tristate Aluminum Cap) Elev. 5281.57'

W - 5276.19 (Meas.)		NAD 83 (SURFACE LOCATION) LATITUDE = 40°12'47.79" LONGITUDE = 110°16'11.99"	
		NAD 27 (SURFACE LOCATION) LATITUDE = 40°12'47.94" LONGITUDE = 110°16'09.44"	
NAD 83 (TOP OF PROD. INTERVAL)		NAD 83 (BOTTOM HOLE LOCATION)	
LATITUDE = 40°12'44.17"		LATITUDE = 40°12'05.61"	
LONGITUDE = 110°16'03.86"		LONGITUDE = 110°16'03.80"	
NAD 27 (TOP OF PROD. INTERVAL)		NAD 27 (BOTTOM HOLE LOCATION)	
LATITUDE = 40°12'44.32"		LATITUDE = 40°12'05.76"	
LONGITUDE = 110°16'01.31"		LONGITUDE = 110°16'01.24"	

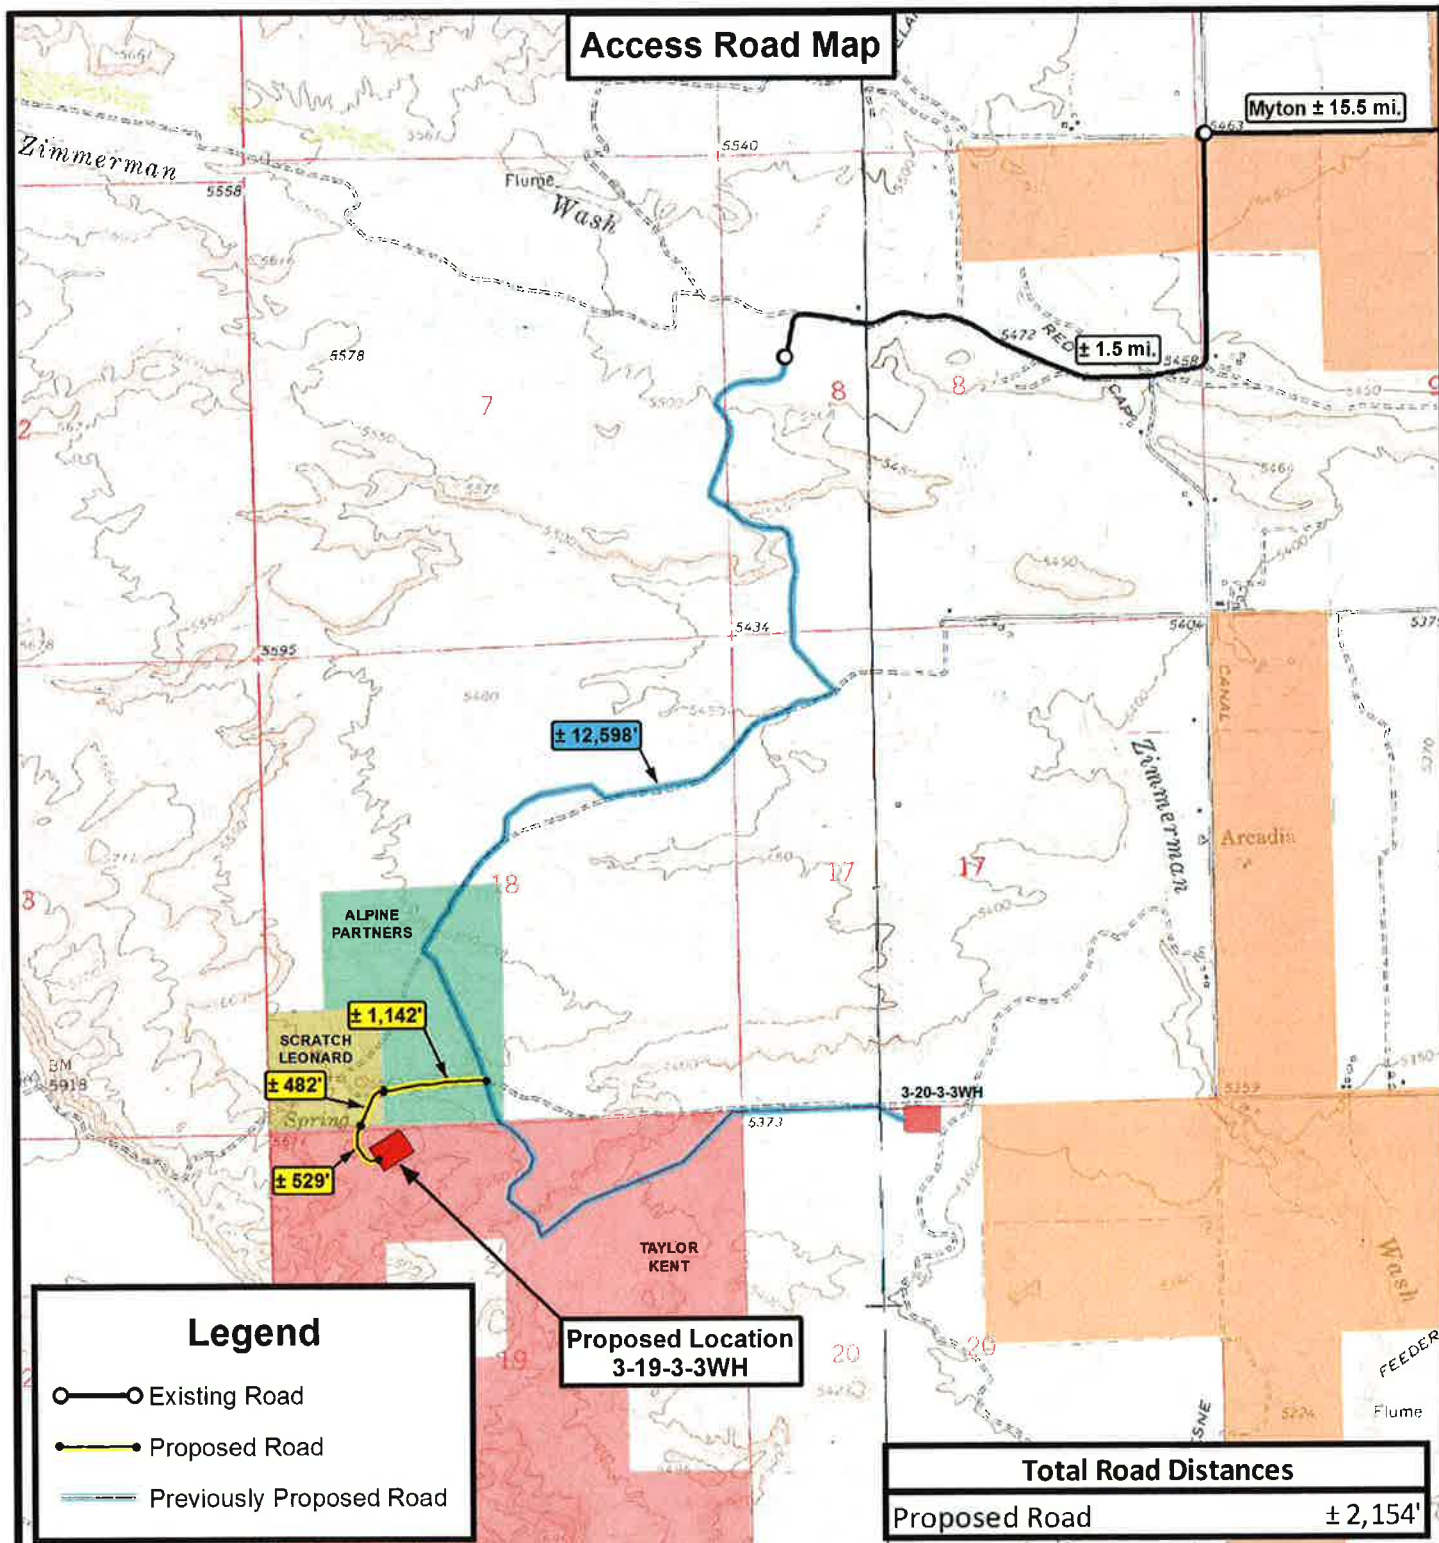

THE PARCEL INFORMATION SHOWN HAS NOT BEEN SURVEYED BY TRI-STATE LAND SURVEYING, INC. - TRI-STATE DOES NOT WARRANTY PROPERTY PARCEL DATA OR ANY ASSOCIATED INFORMATION. A PROPERTY SURVEY IS REQUIRED TO DETERMINE THE ACTUAL LOCATION OF PROPERTY LINES AND SHOW ACCURATE DISTANCES ACROSS PARCELS.

Tri State Land Surveying, Inc.
180 NORTH VERNAL AVE. VERNAL, UTAH 84078
P: (435) 781-2501
F: (435) 781-2518



NEWFIELD EXPLORATION COMPANY


3-19-3-3WH
SEC. 19, T3S, R3W, U.S.B.&M.
Duchesne County, UT.

DRAWN BY:	A.P.C.	REVISED:	VERSION:
DATE:	08-15-2012		V1
SCALE:	1" = 2,000'		

TOPOGRAPHIC MAP

SHEET
B

Proposed Pipeline Map

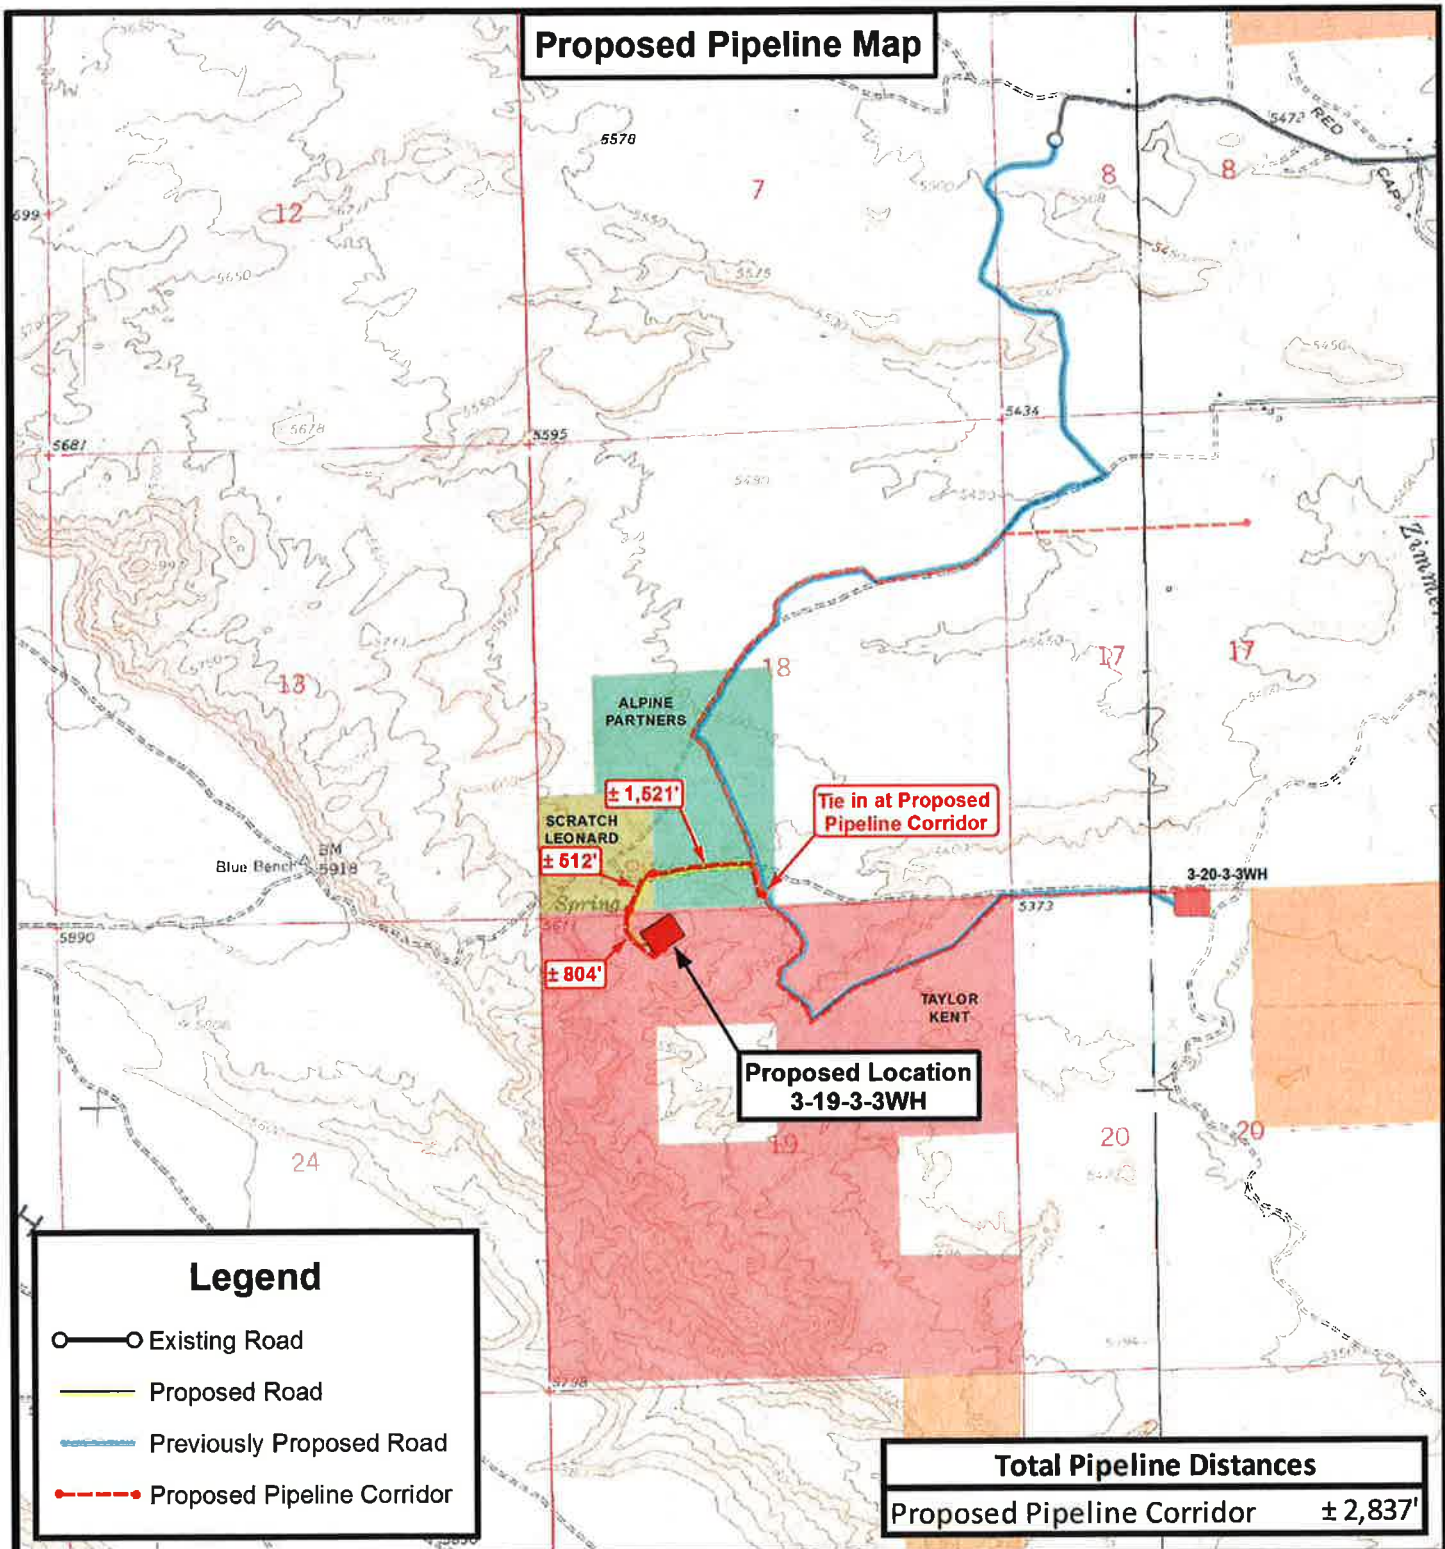

Legend

- Existing Road
- Proposed Road
- Previously Proposed Road
- Proposed Pipeline Corridor

Total Pipeline Distances

Proposed Pipeline Corridor $\pm 2,837'$

THE PARCEL INFORMATION SHOWN HAS NOT BEEN SURVEYED BY TRI-STATE LAND SURVEYING, INC. - TRI-STATE DOES NOT WARRANTY PROPERTY PARCEL DATA OR ANY ASSOCIATED INFORMATION. A PROPERTY SURVEY IS REQUIRED TO DETERMINE THE ACTUAL LOCATION OF PROPERTY LINES AND SHOW ACCURATE DISTANCES ACROSS PARCELS.



**Tri State
Land Surveying, Inc.**

180 NORTH VERNAL AVE. VERNAL, UTAH 84078

P: (435) 781-2501
F: (435) 781-2518

N



NEWFIELD EXPLORATION COMPANY

3-19-3-3WH
SEC. 19, T3S, R3W, U.S.B.&M.
Duchesne County, UT.

DRAWN BY:	A.P.C.	REVISED:	VERSION:
DATE:	08-15-2012		V1
SCALE:	1" = 2,000'		

TOPOGRAPHIC MAP

SHEET

C