


Carbonate Placer

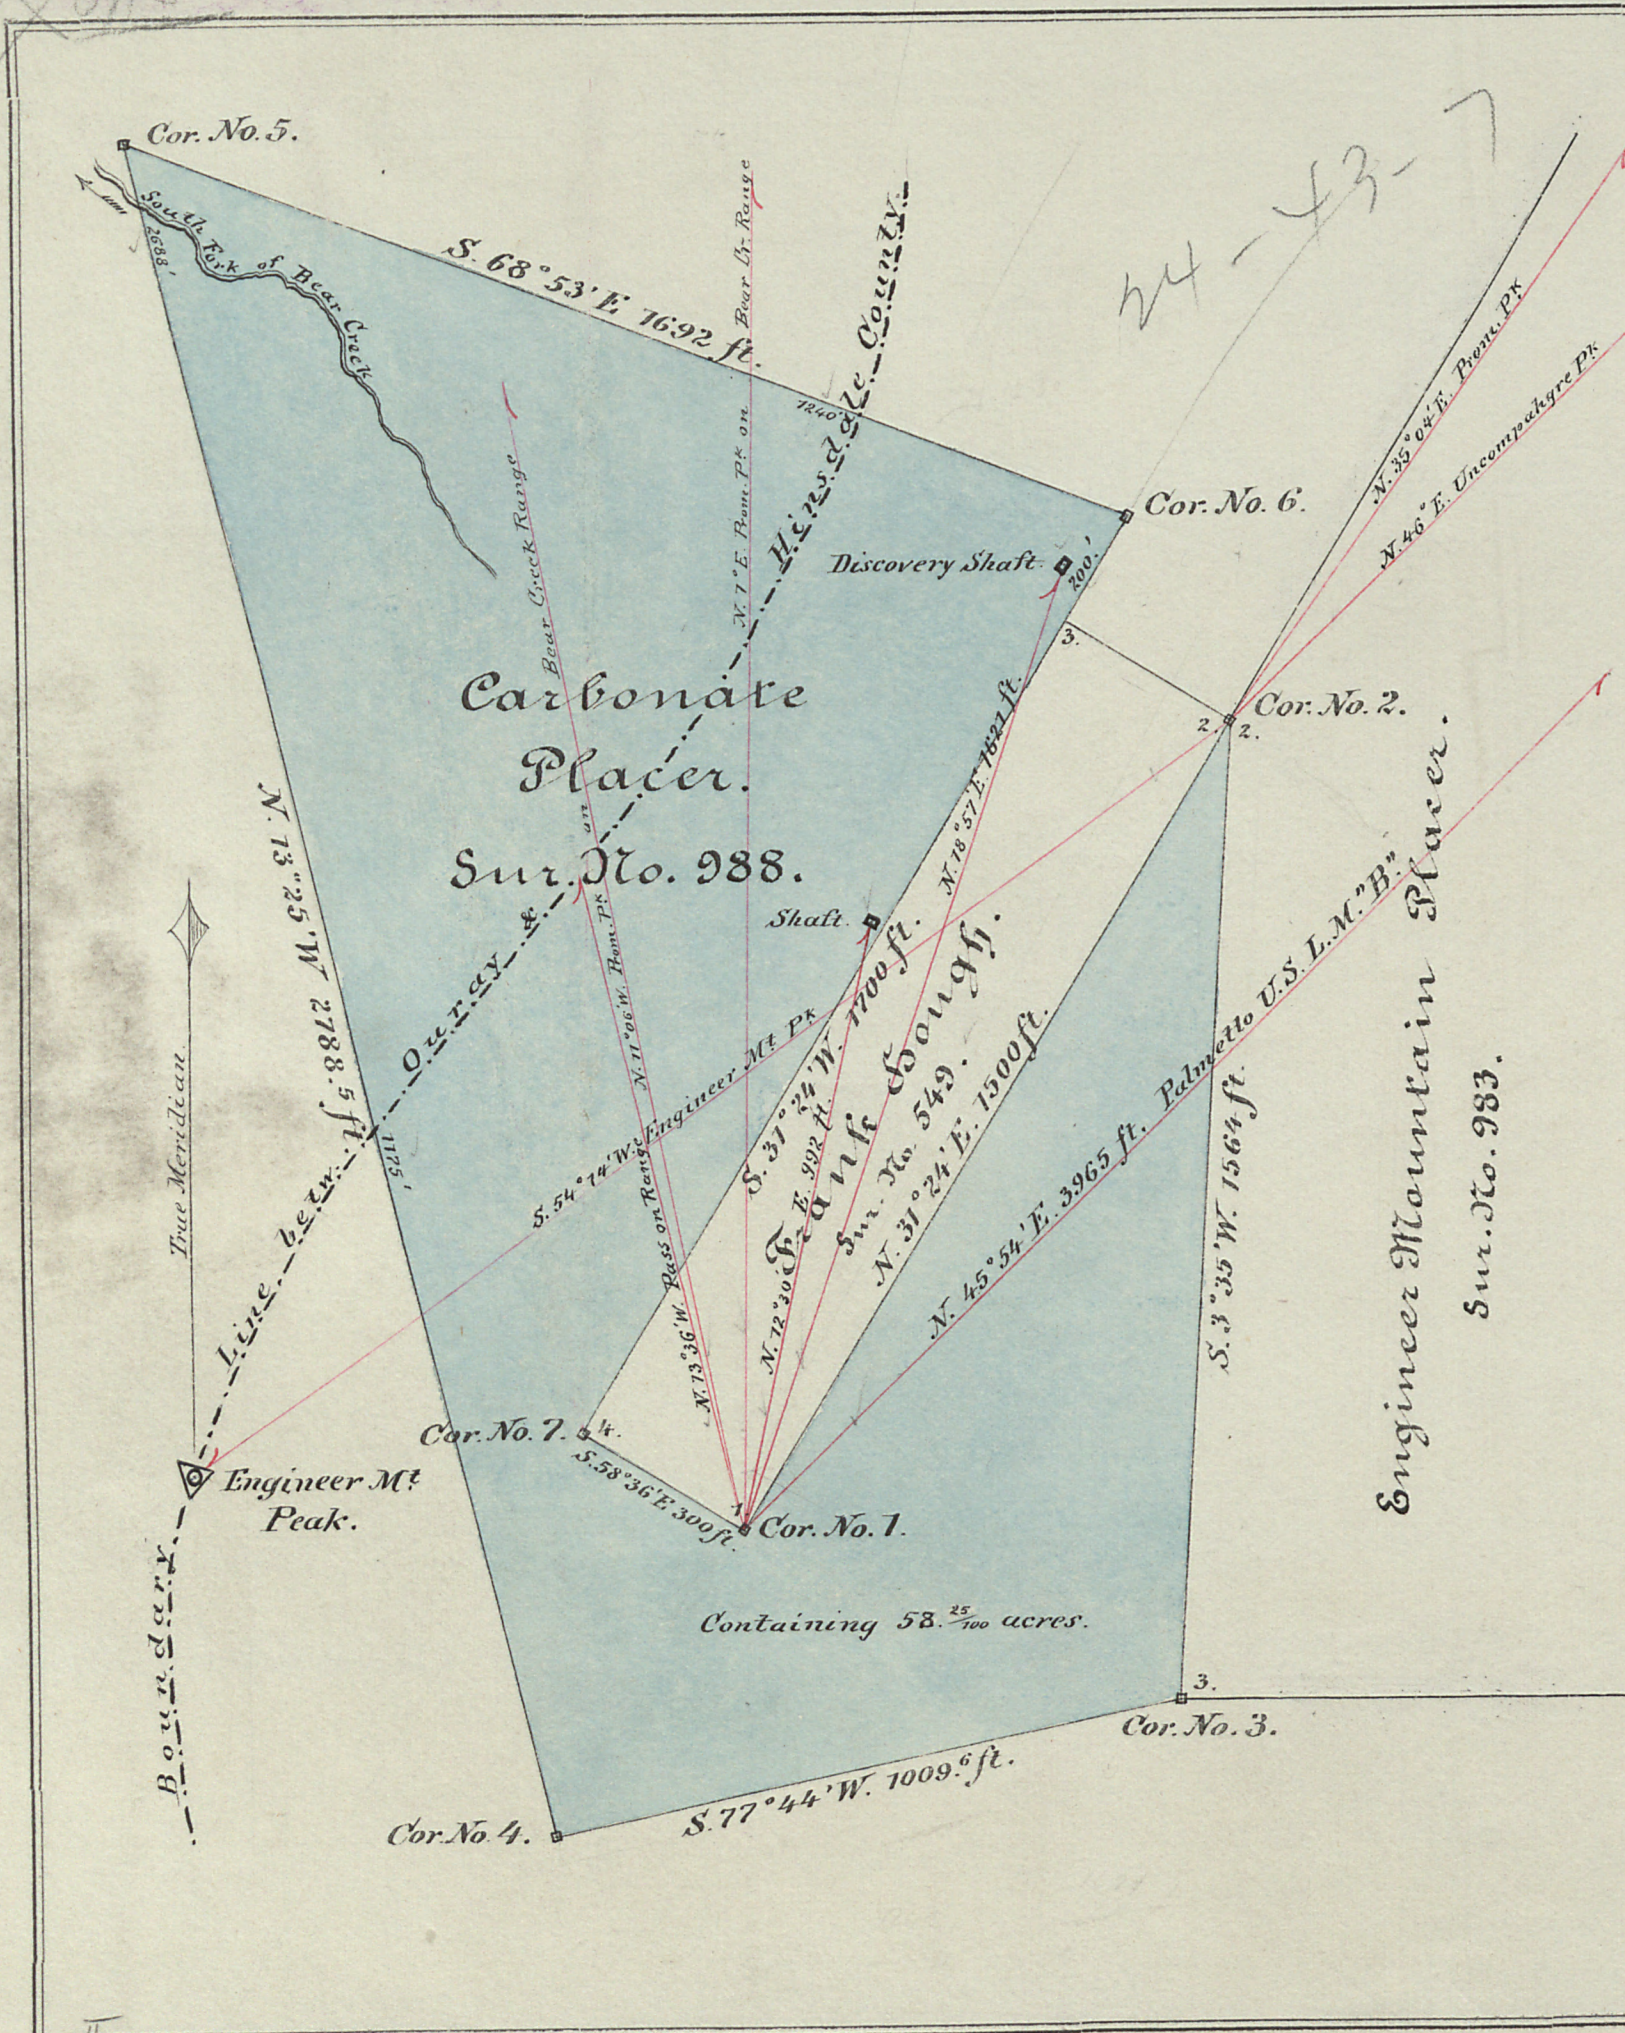

SURVEY No. 988.
Mineral District No. 7.

PLAT
OF THE CLAIM OF

Hugh J. Alexander et al
UPON THE
Carbonate Placer.

Salina & Uncompahgre MINING DISTRICT Sinsdale & Ouray COUNTY, COLORADO.

Surveyed by Moritz Stockder, U. S. Deputy Surveyor.
Containing 58.25/100 Acres.
Scale 300. Feet to an Inch.
Var. 14° 46' E.

Mon 17th 1882

The original Field Notes of the claim of Hugh J. Alexander et al. upon the Carbonate Placer ~~Lode~~ from which this Plat has been made, have been examined and approved, and are on file in this office. And I hereby certify that they furnish such an accurate description of said Mining Claim as will, if incorporated into a patent, serve fully to identify the premises, and that such reference is made therein to natural objects and permanent monuments as will perpetuate and fix the locus thereof. I further certify that the value of the labor and improvements upon the said Mining Claim placed thereon by the applicant or his grantors, is not less than Five Hundred Dollars, as sworn to by the Deputy Surveyor, and that said improvements consist of a discovery shaft, 25 ft. deep, and another shaft, 10 ft. deep.

And I further certify that this is a correct Plat of said Mining Claim or premises, made in conformity with said original Field Notes of survey thereof.

U. S. SURVEYOR-GENERAL'S OFFICE,
DENVER, COLORADO.

April 8th 1882
TRIBUNE, DENVER, COLO.

Albert Johnson
U. S. Surveyor-General for Colorado.