


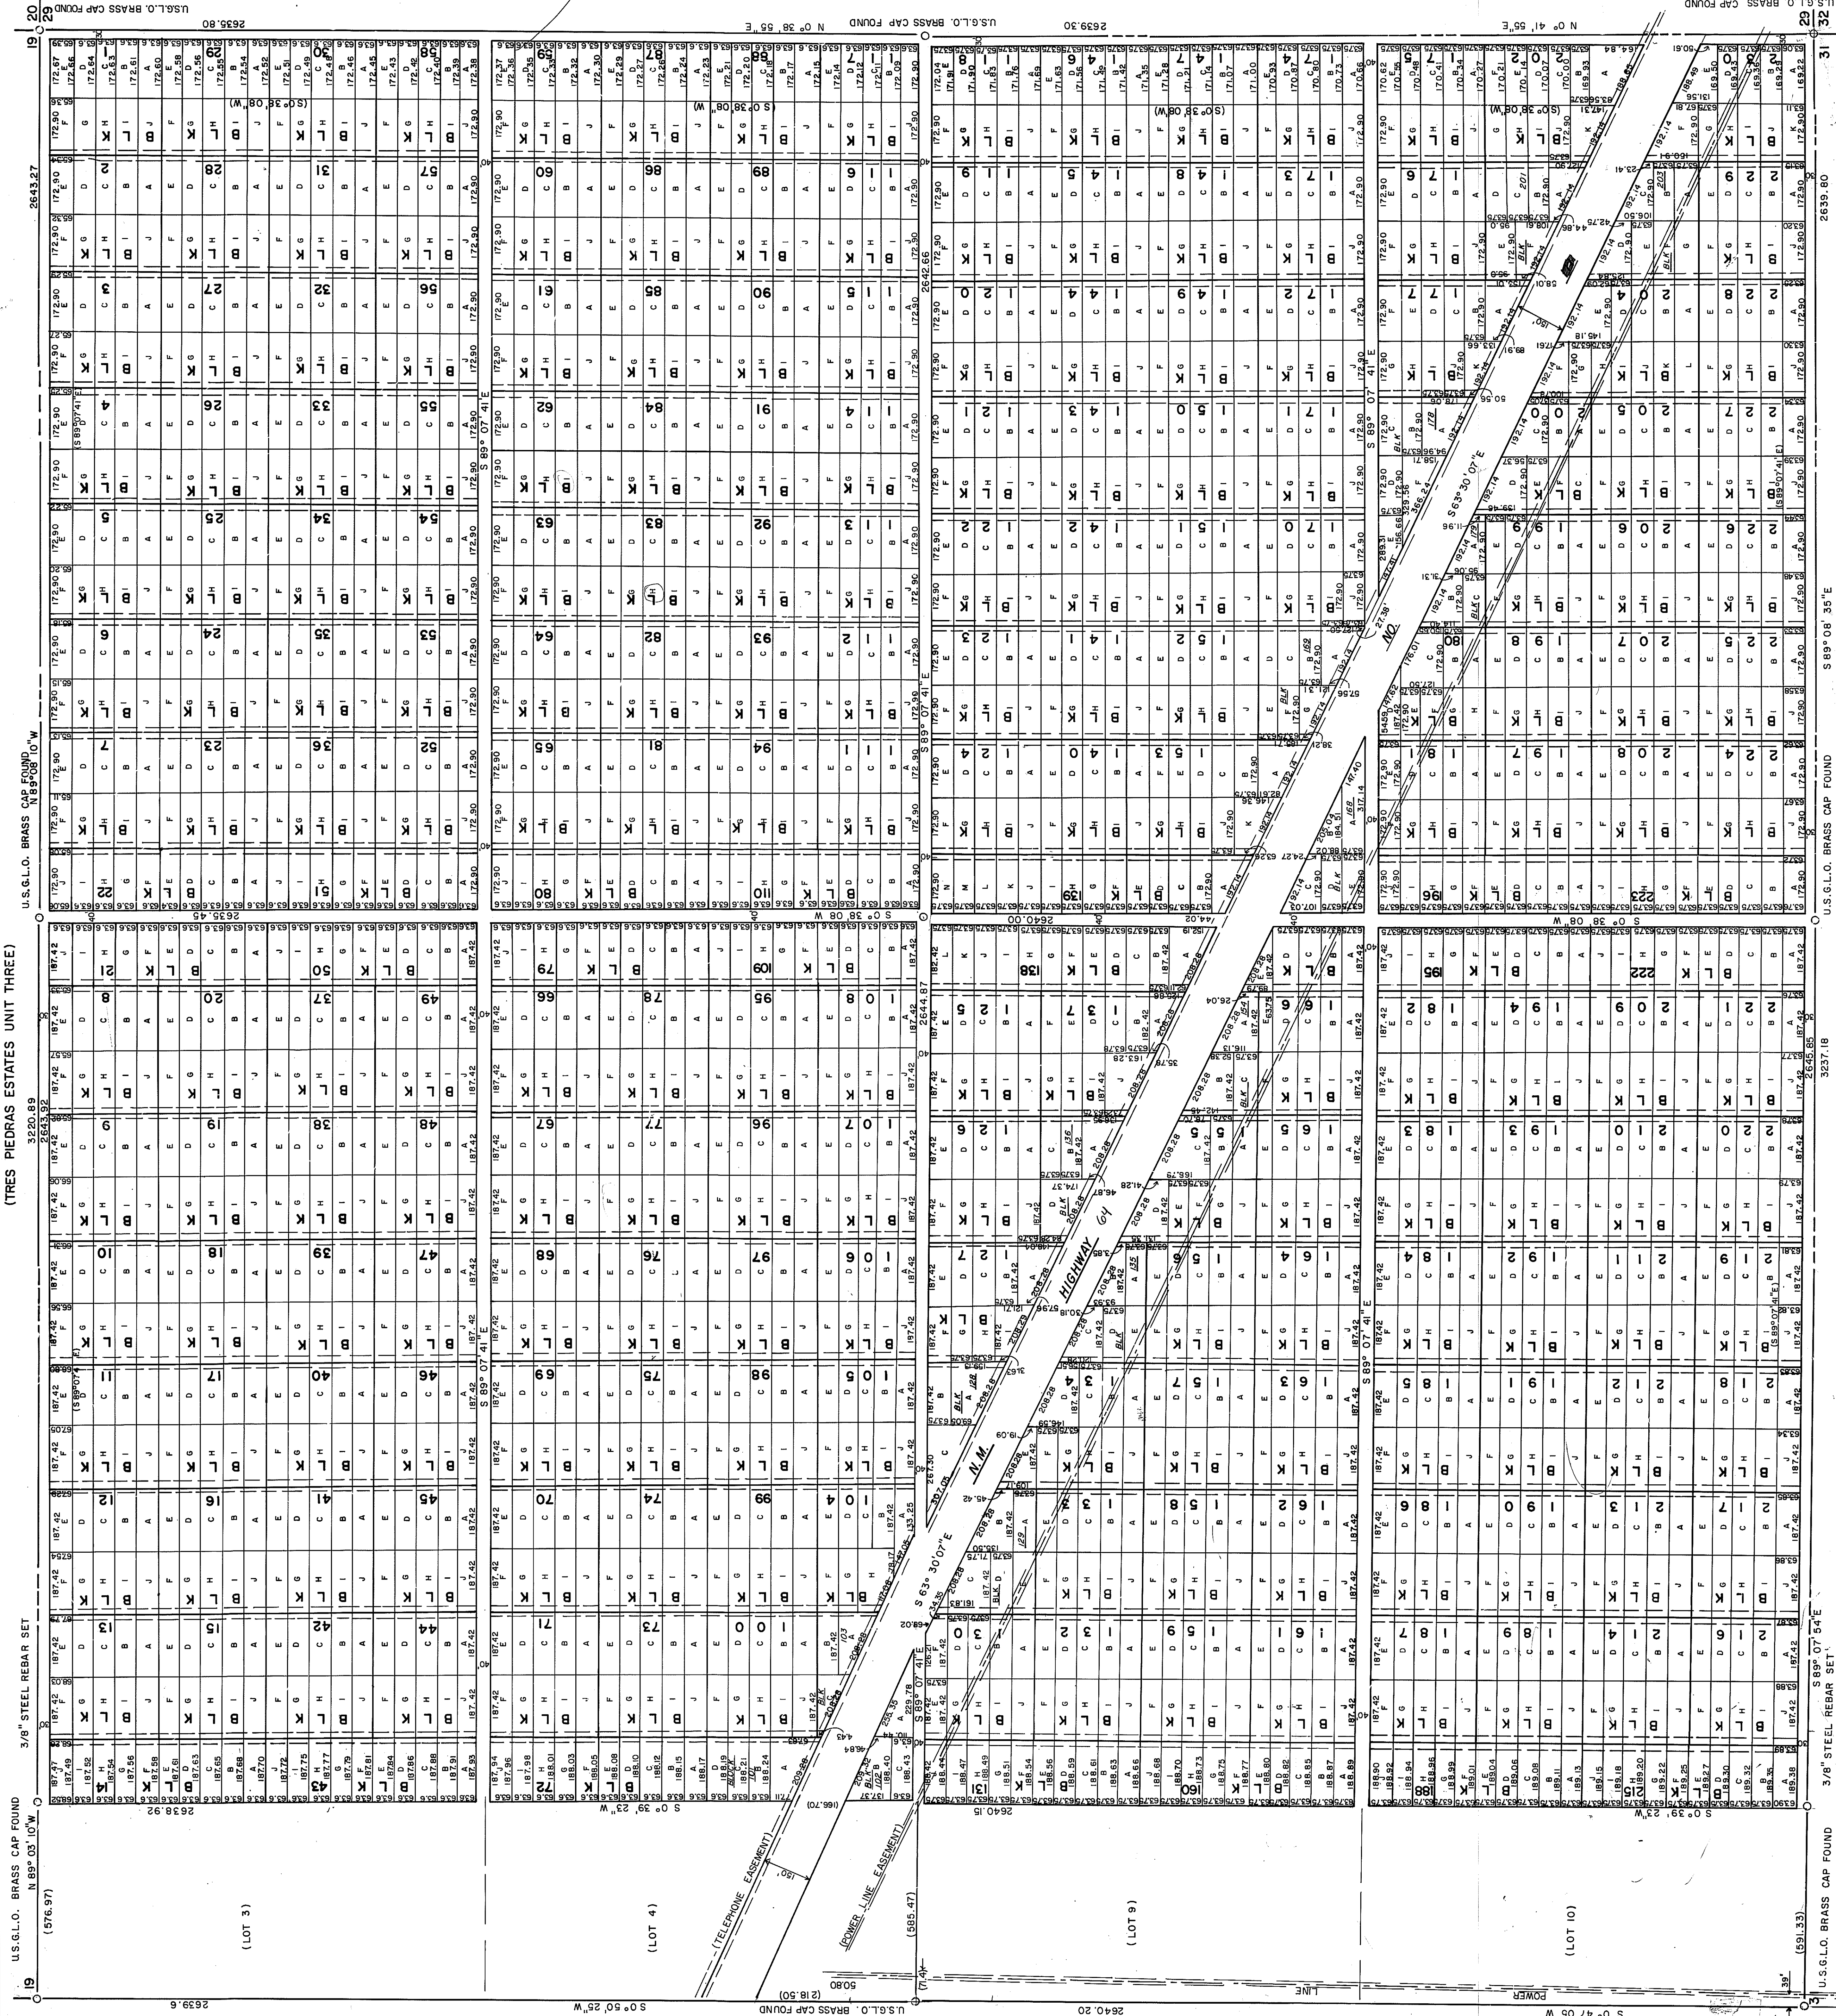

**TRES PIEDRAS ESTATES
UNIT SIX**
COMPRISED OF
**THE E 1/2, AND LOTS 1,2,5,6,7,8,11 & 12 OF
SECTION 30, T 28N, R 10E, NMRM
TAOS COUNTY, NEW MEXICO**

DESCRIPTION

TRES PIEDRAS ESTATES, UNIT SIX, A SUBDIVISION SHOWN HEREON, BEING A PLAT OF EAST ONE HALF, AND LOTS 1,2,5,6,7,8,11, AND 12, OF SECTION 30, T. 28N., R. 10E., N.M.R.M. AND MORE PARTICULARLY DESCRIBED AS FOLLOWS:

BEGINNING AT THE NORTHEAST CORNER OF SAID SUBDIVISION, BEING A U.S.G.L.O. BRASS CAP FOUND IN PLACE, SET FOR THE NORTHEAST CORNER OF SAID SECTION 30, THENCE FROM SAID POINT OF BEGINNING, N89°08'10"W-2643.27 FEET TO A U.S.G.L.O. BRASS CAP SET FOR THE NORTH 1/4 CORNER OF SAID SECTION 30, THENCE, N 89°03'10"W-2643.32 FEET TO A 3/8" STEEL REBAR SET FOR THE NORTHWEST CORNER OF SAID LOT 2, THENCE, S 0°39'23"W-5279.07 FEET TO A 3/8" STEEL REBAR SET FOR THE SOUTHWEST CORNER OF SAID LOT 11, THENCE, S 89°07'54"E-2645.88 FEET TO A U.S.G.L.O. BRASS CAP SET FOR THE SOUTH 1/4 CORNER OF SAID SECTION 30, THENCE S 89°08'35"E-2639.80 FEET TO A U.S.G.L.O. BRASS CAP SET FOR THE SOUTHEAST CORNER OF SAID SECTION 30, THENCE, N 0°41'55"E-2639.30 FEET TO A U.S.G.L.O. BRASS CAP SET FOR THE EAST 1/4 CORNER OF SAID SECTION 30; THENCE, N 0°38'58"E-2635.80 FEET TO THE POINT OF THE BEGINNING. CONTAINING 647.72 ACRES, MORE OR LESS, ALL IN THE EAST 1/2, AND LOTS 1,2,5,6,7,8,11 AND 12, OF SECTION 30, T. 28N., R. 10E., N.M.R.M.

DEDICATION

THE OWNERS OF THE PROPERTY, BEING THE PAN AMERICAN TRUST CO., INC., A NEW MEXICO CORPORATION DO HEREBY DEDICATE EASEMENTS SHOWN ON THIS PLAT, INCLUDING RIGHT OF WAY FOR ROADS. SAID TRACT OF LAND PLATTED HEREON, SHALL HEREOFORTH BE KNOWN AS TRES PIEDRAS ESTATES, UNIT SIX, A SUBDIVISION IN TAOS COUNTY NEW MEXICO AND SAID PLAT WAS PREPARED WITH THE CONSENT AND IN ACCORDANCE WITH THE DESIRES OF THE UNDERSIGNED OWNERS AND PROPRIETORS THEREOF.

PAN AMERICAN TRUST COMPANY INC. NSL

NOTARY PUBLIC

ON THIS _____ DAY OF _____, 1962, BEFORE ME DID APPEAR THE PERSONS KNOWN TO BE THE LEGAL REPRESENTATIVES OF THE PAN AMERICAN TRUST CO., INC. OF THEIR OWN FREE ACT AND DEED DID EXECUTE THE INSTRUMENT HEREON.

MY COMMISSION EXPIRES _____

CERTIFICATE OF SURVEY

I, THOMAS H. WAGNER, DO HEREBY CERTIFY THAT I AM A DULY REGISTERED LAND SURVEYOR AND THAT THIS PLAT WAS PREPARED UNDER MY SUPERVISION FROM ACTUAL FIELD NOTES AND IS TRUE AND CORRECT TO THE BEST OF MY KNOWLEDGE AND BELIEF.

REGISTERED N.M. LAND SURVEYOR NO 3517

- NOTES:
- UNLESS OTHERWISE SHOWN:
 - A) ALL LOT LINES ARE PARALLEL TO 1/4 LINES.
 - B) DASHED LINES SHOWN THUS: --- INDICATE 20' ROAD EASEMENTS EACH SIDE OF LOT LINES.
 - C) DASHED LINES SHOWN THUS: --- INDICATE 20' POWER LINE EASEMENT.
 - D) SYMBOLS SHOWN THUS: --- INDICATE 40' FOOT PRIVATELY OWNED TELEPHONE EASEMENT. (OWNED BY MRS WOODROW COZART OF TRES PIEDRAS AS OF 5/2/62).

SCALE: 1"=200'

